



pen table = .
scale = .
queue = .
date = .
file = .
ID = .

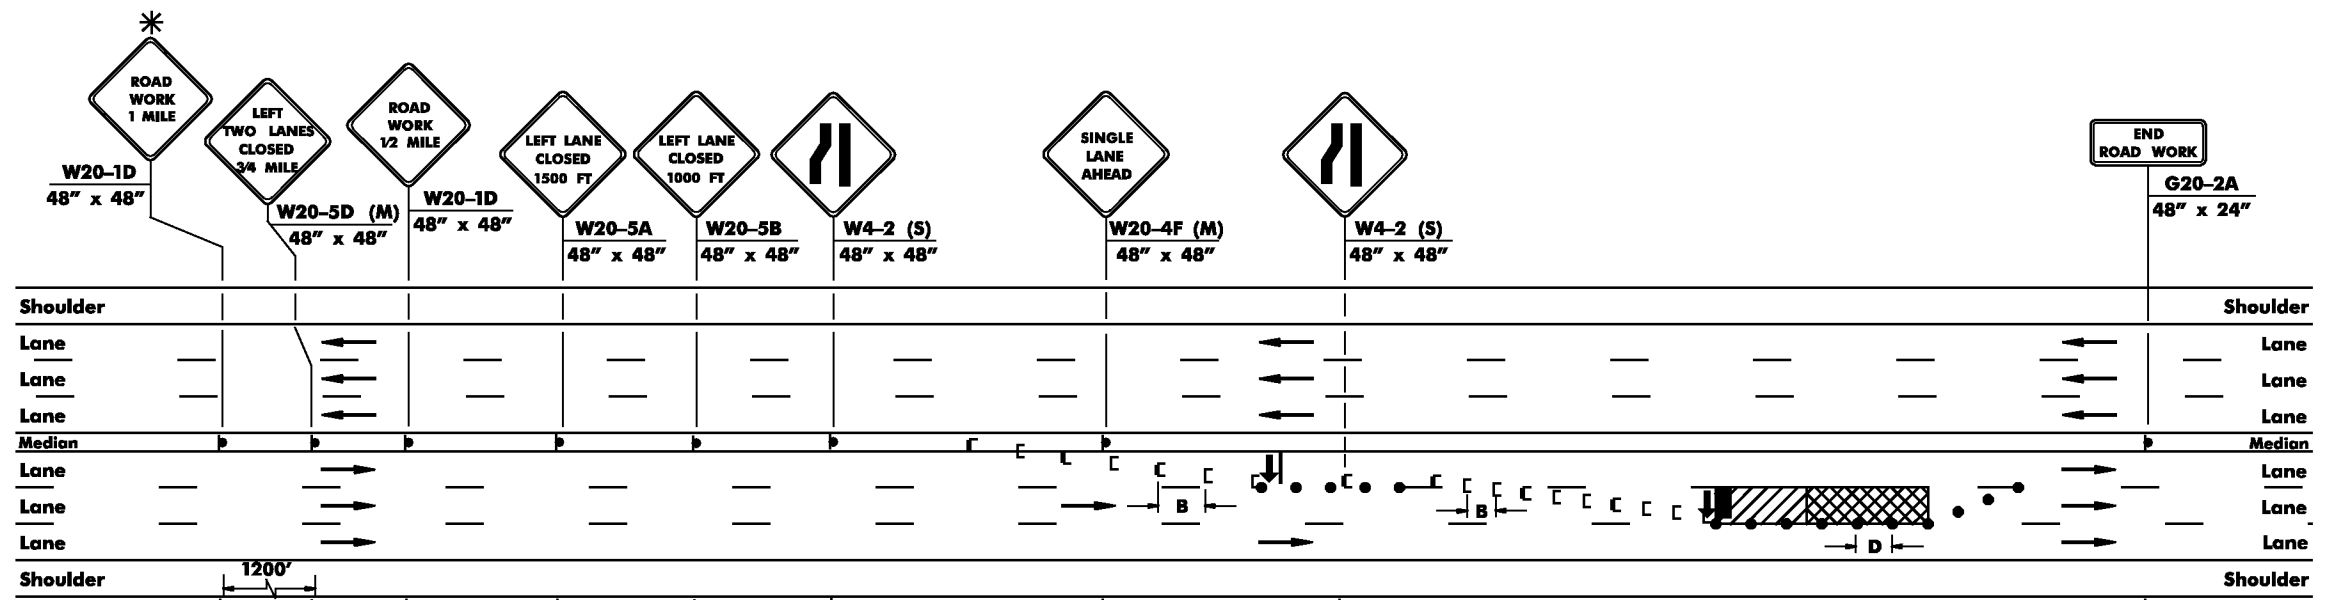

6 LANES, DIVIDED, LEFT TWO LANES CLOSING

* — THIS SIGN SHALL BE INSTALLED FOR ROADS WITH A SPEED LIMIT OF 45 M.P.H. OR GREATER UNLESS OTHERWISE DIRECTED BY THE RESIDENT ENGINEER. FOR ROADS WITH A SPEED LIMIT GREATER THAN 55 M.P.H., A "ROAD WORK 2 MILES" SIGN SHALL ALSO BE INSTALLED 2 MILES IN ADVANCE OF LANE CLOSING UNLESS OTHERWISE DIRECTED BY THE RESIDENT ENGINEER.

- NOTES:
1. IF MEDIAN IS NARROWER THAN WIDTH OF SIGN PLUS 2 FEET, OMIT MEDIAN SIGNING.
 2. SEE RECOMMENDED TAPER LENGTH AND SPACING TABLE ON SHEET TCD-2 FOR VALUES OF L, B AND D.

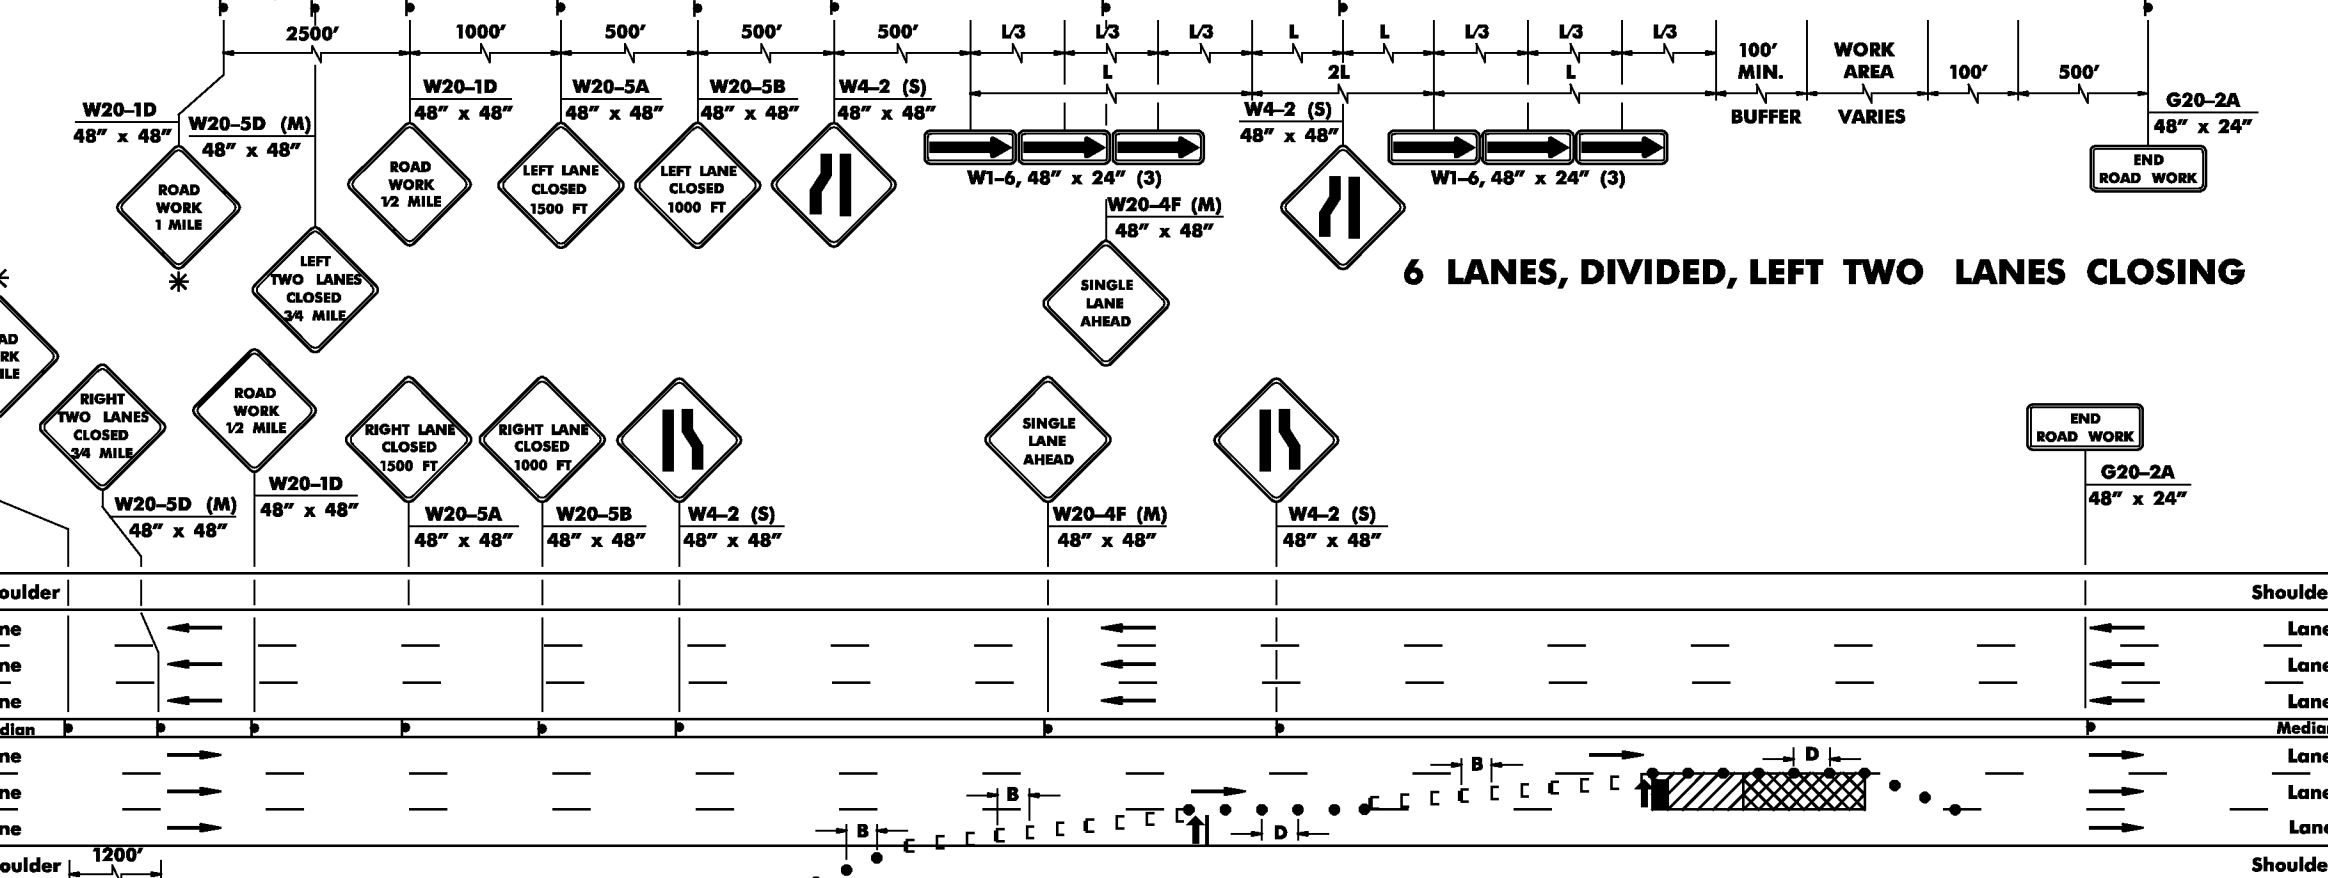

6 LANES, DIVIDED, RIGHT TWO LANES CLOSING

N.T.S.

TCD-16

NEW JERSEY DEPARTMENT OF TRANSPORTATION

TRAFFIC CONTROL DETAILS

109
129